


AIP IRELAND
AIRCRAFT PARKING / DOCKING CHART - ICAO

APRON ELEV.
220 FT

TWR 118.600MHz ATIS 124.530
GND 121.800MHz CLEARANCE DELIVERY 122.985
GND 125.885MHz

EIDW AD 2.24-2

DUBLIN AIRPORT/ IRELAND

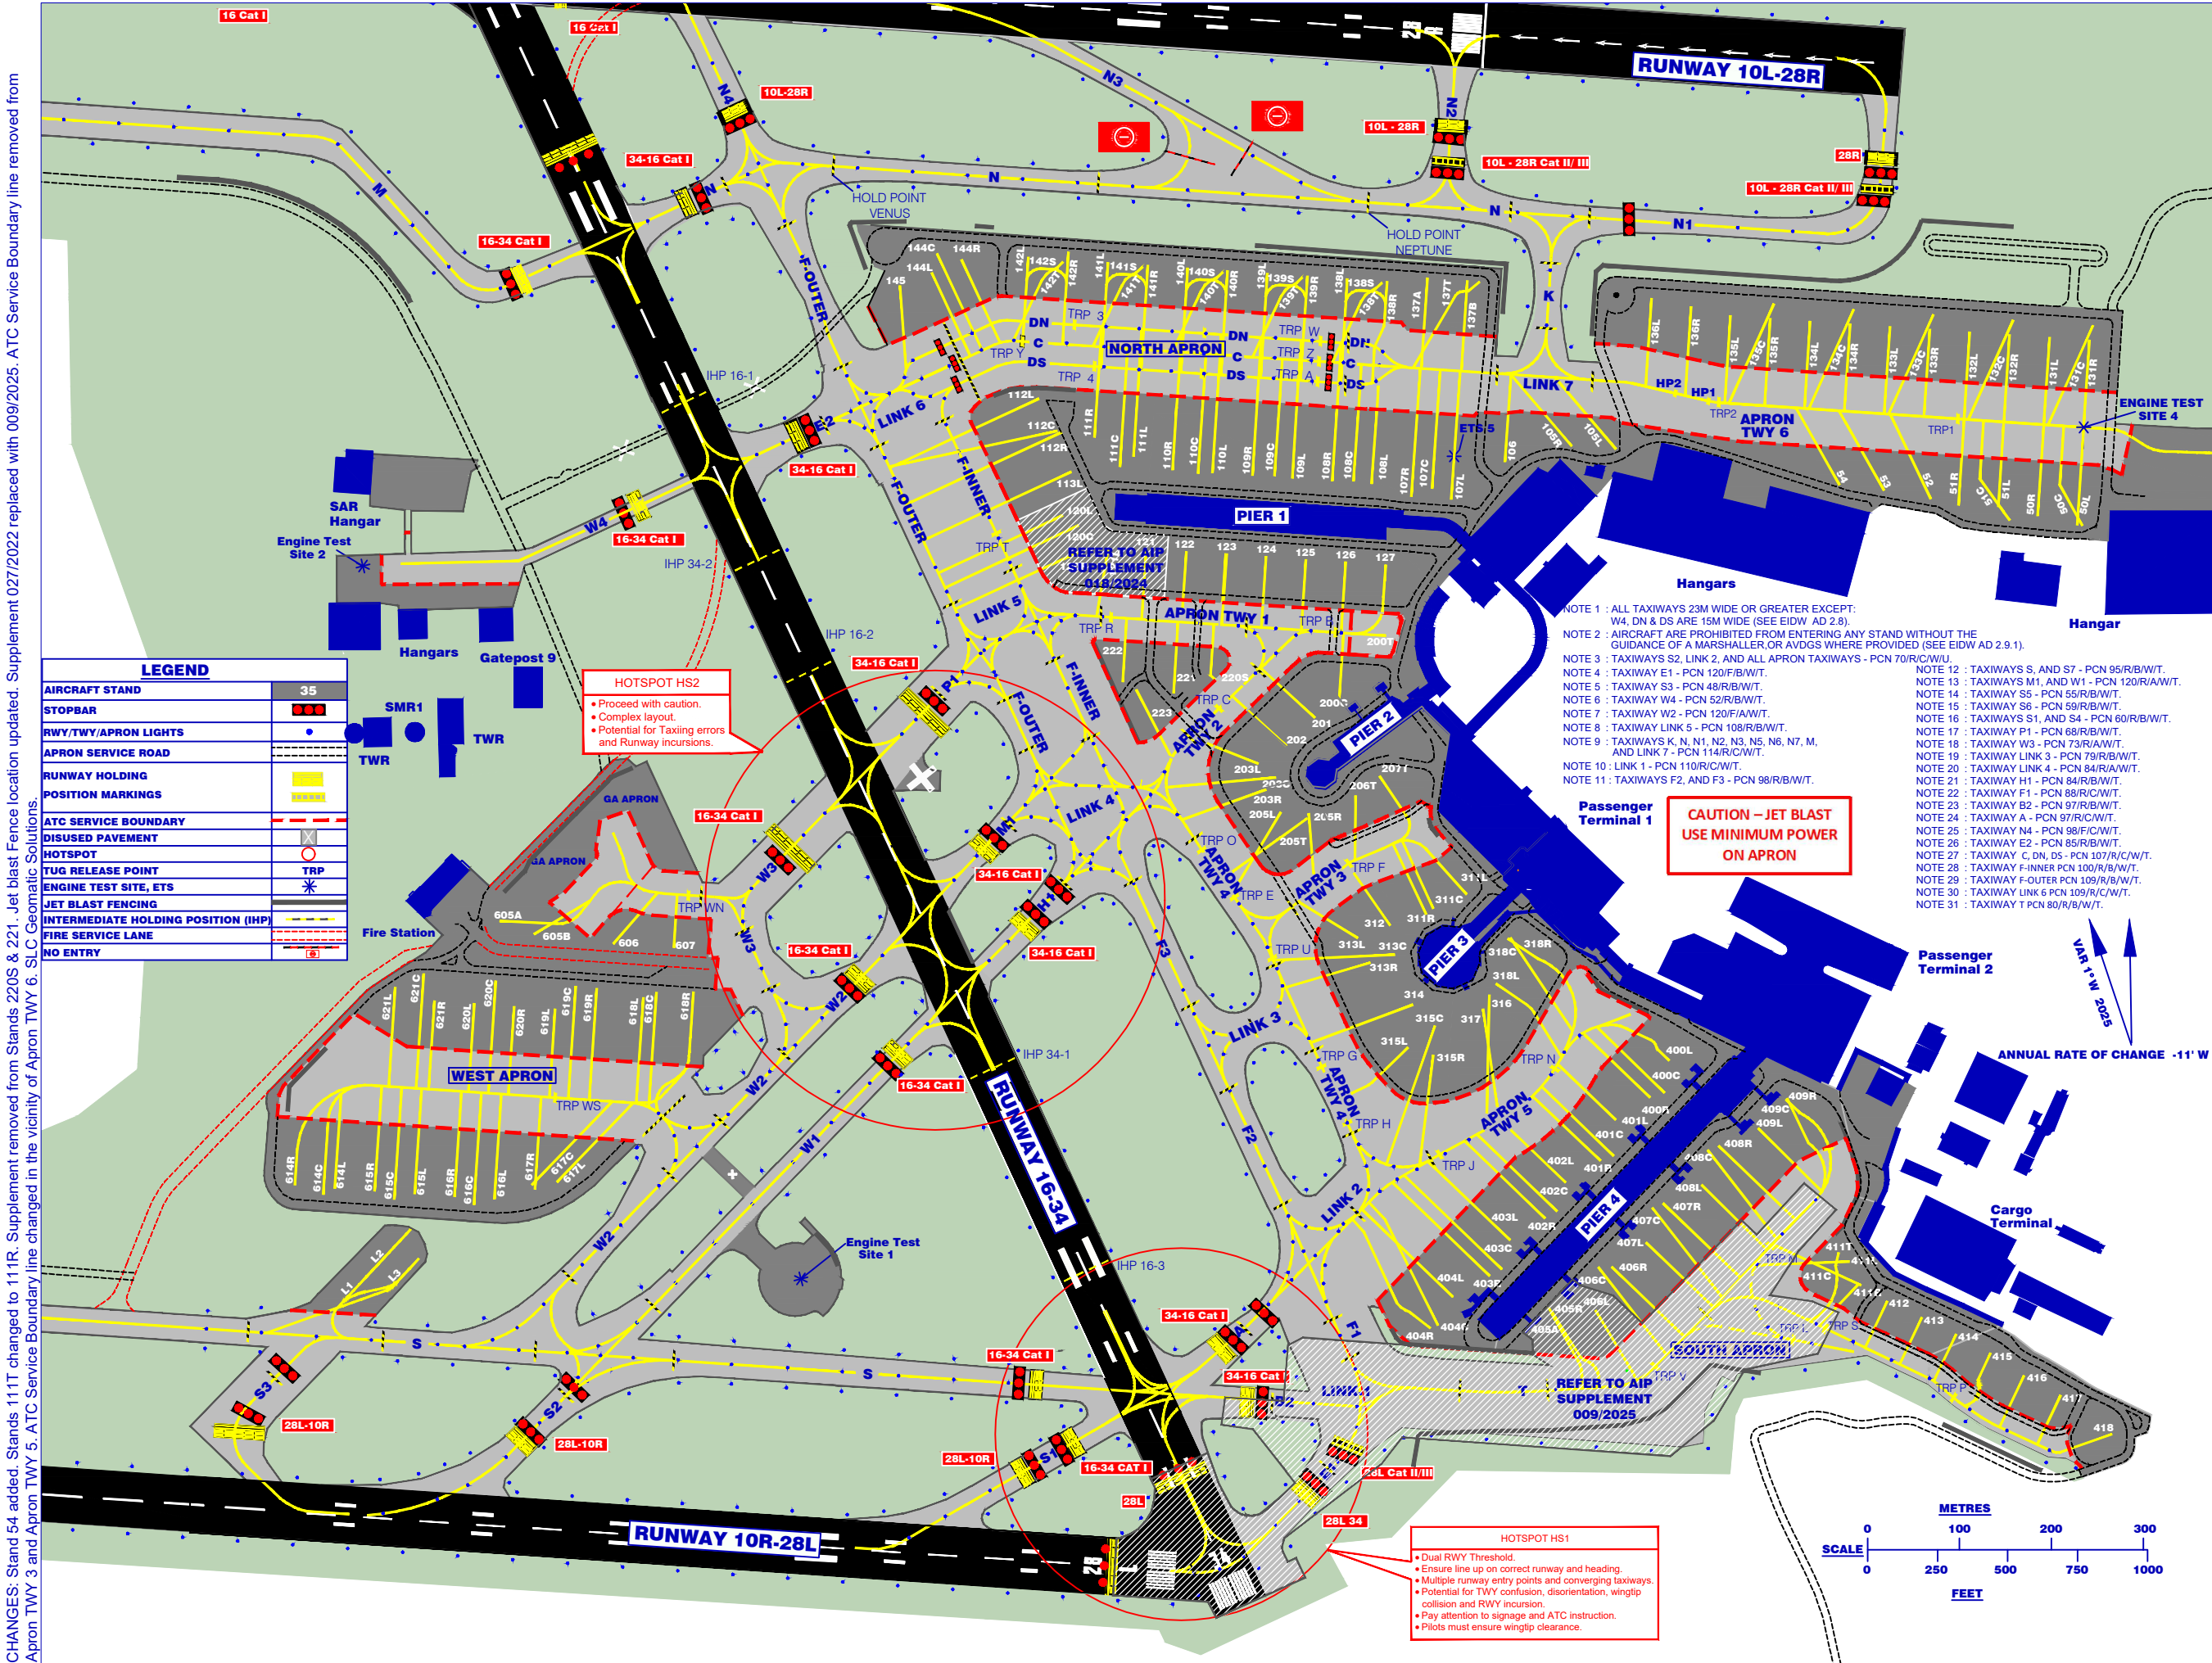

CHANGES: Stand 54 added, Stands 111T changed to 111R, Supplement removed from Stands 220S & 221, Jet blast Fence location updated, Supplement 027/2022 replaced with 009/2025, ATC Service Boundary line removed from Apron TWY 3 and Apron TWY 5, ATC Service Boundary line changed in the vicinity of Apron TWY 6, SLC Geomatic Solutions.

INS CHECK POINTS

Stand	Latitude	Longitude	Max Wingspan	Max Length	Conditions	Remarks	Stand	Latitude	Longitude	Max Wingspan	Max Length	Conditions	Remarks
50L*	53 25 49.68 N	006 14 07.63 W	36.00m	44.51m	TAXI IN, PUSH OUT.	STAND 50C VACANT.	205R	53 25 39.50 N	006 14 53.41 W	35.92m	39.50m	TAXI IN, PUSH OUT.	STAND 205T VACANT.
50C*	53 25 49.21 N	006 14 07.66 W	65.00m	63.73m	TAXI IN, PUSH OUT.	STANDS 50L, 50R VACANT	206T	53 25 40.09 N	006 14 50.63 W	34.10m	37.60m	TAXI IN, PUSH OUT.	
50R*	53 25 49.81 N	006 14 09.98 W	36.00m	44.51m	TAXI IN, PUSH OUT.	STAND 50C VACANT	207T	53 25 40.75 N	006 14 49.19 W	35.92m	44.51m	TAXI IN, PUSH OUT.	
51L*	53 25 49.94 N	006 14 12.32 W	36.00m	44.51m	TAXI IN, PUSH OUT.	STAND 51C VACANT	220S	53 25 44.48 N	006 14 59.00 W	27.05m	27.20m	SELF MANOEUVRING.	
51C*	53 25 49.45 N	006 14 11.98 W	65.00m	66.61m	TAXI IN, PUSH OUT.	STANDS 51L, 51R VACANT	221	53 25 44.34 N	006 15 01.16 W	35.80m	44.51m	TAXI IN, PUSH OUT.	
51R*	53 25 50.07 N	006 14 14.67 W	36.00m	44.51m	TAXI IN, PUSH OUT.	STAND 51C VACANT	222	53 25 44.55 N	006 15 04.01 W	35.92m	39.48m	TAXI IN, PUSH OUT.	
52*	53 25 50.29 N	006 14 16.53 W	36.00m	44.51m	TAXI IN, PUSH OUT.		223	53 25 43.74 N	006 15 03.19 W	35.80m	44.51m	TAXI IN, PUSH OUT.	
53*	53 25 50.61 N	006 14 19.30 W	36.00m	37.57m	TAXI IN, PUSH OUT.		311L	53 25 36.52 N	006 14 44.26 W	34.10m	37.60m	TAXI IN, PUSH OUT.	STANDS 311C VACANT.
54*	53 25 50.91 N	006 14 21.96 W	27.10m	27.20m	TAXI IN, PUSH OUT.	STAND VACANT TO ALLOW AIRCRAFT ENTRY/EXIT TO HANGAR	311C	53 25 36.05 N	006 14 46.58 W	41.10m	47.40m	TAXI IN, PUSH OUT.	STAND 311L, 311R VACANT.
105L	53 25 52.26 N	006 14 35.12 W	27.05m	28.58m	TAXI IN, PUSH OUT.		311R	53 25 35.85 N	006 14 46.66 W	36.00m	45.10m	TAXI IN, PUSH OUT.	STANDS 311C VACANT.
105R	53 25 52.41 N	006 14 37.71 W	27.05m	28.58m	TAXI IN, PUSH OUT.		312	53 25 35.49 N	006 14 48.80 W	41.10m	47.40m	TAXI IN, PUSH OUT.	
106	53 25 51.98 N	006 14 41.31 W	36.00m	44.51m	TAXI IN, PUSH OUT.		313L	53 25 35.07 N	006 14 50.73 W	36.00m	39.50m	TAXI IN, PUSH OUT.	STANDS 313C VACANT.
107L	53 25 50.70 N	006 14 44.54 W	36.00m	44.51m	TAXI IN, PUSH OUT.	STAND 107C VACANT.	313C	53 25 34.46 N	006 14 48.44 W	65.00m	74.00m	TAXI IN, PUSH OUT.	STAND 313L, 313R VACANT.
107C	53 25 51.07 N	006 14 45.66 W	65.00m	73.86m	TAXI IN, PUSH OUT.	STANDS 107L, 107R VACANT.	313R	53 25 34.20 N	006 14 50.02 W	35.80m	44.51m	TAXI IN, PUSH OUT.	STANDS 313C VACANT.
107R	53 25 50.84 N	006 14 46.88 W	36.00m	44.51m	TAXI IN, PUSH OUT.	STAND 107C VACANT.	314	53 25 32.68 N	006 14 47.57 W	64.80m	66.90m	TAXI IN, PUSH OUT.	MAX WINGSPAN 47.60M WHEN STAND 315L OCCUPIED.
108L	53 25 51.05 N	006 14 49.22 W	36.00m	47.00m	TAXI IN, PUSH OUT.	STAND 108C VACANT.	315L	53 25 31.18 N	006 14 47.91 W	35.80m	37.60m	TAXI IN, PUSH OUT.	STAND 315C VACANT. MAX SPAN 47.60M ON STAND 314.
108C	53 25 51.15 N	006 14 50.30 W	65.00m	75.40m	TAXI IN, PUSH OUT.	STANDS 108R, 108L VACANT.	315C	53 25 31.92 N	006 14 46.29 W	65.00m	74.00m	TAXI IN, PUSH OUT.	STAND 315L, 315R VACANT.
108R	53 25 51.18 N	006 14 51.57 W	36.00m	47.00m	TAXI IN, PUSH OUT.	STAND 108C VACANT.	315R	53 25 30.89 N	006 14 46.44 W	35.80m	44.51m	TAXI IN, PUSH OUT.	STANDS 315C VACANT.
109L	53 25 51.31 N	006 14 53.91 W	36.00m	47.00m	TAXI IN, PUSH OUT.	STAND 109C VACANT.	316	53 25 32.96 N	006 14 43.04 W	65.00m	74.00m	TAXI IN, PUSH OUT.	STAND 317, 318L VACANT.
109C	53 25 51.41 N	006 14 54.96 W	65.00m	75.40m	TAXI IN, PUSH OUT.	STANDS 109R, 109L VACANT.	317	53 25 32.47 N	006 14 43.44 W	60.30m	63.70m	TAXI IN, PUSH OUT.	STANDS 316 VACANT.
109R	53 25 51.44 N	006 14 56.25 W	36.00m	47.00m	TAXI IN, PUSH OUT.	STAND 109C VACANT.	318L	53 25 33.35 N	006 14 42.63 W	41.10m	47.40m	TAXI IN, PUSH OUT.	STANDS 316, 318C VACANT.
110L	53 25 51.57 N	006 14 58.60 W	36.00m	47.00m	TAXI IN, PUSH OUT.	STAND 110C VACANT.	318C	53 25 34.94 N	006 14 41.71 W	64.80m	66.90m	TAXI IN, PUSH OUT.	STANDS 318L, 318R VACANT. STAND 400T VACANT AT ENTRY/EXIT.
110C	53 25 51.55 N	006 14 59.46 W	65.00m	75.40m	TAXI IN, PUSH OUT.	STANDS 110R, 110L VACANT.	318R	53 25 34.78 N	006 14 41.55 W	36.00m	46.70m	TAXI IN, PUSH OUT.	STAND 318C VACANT. STAND 400T VACANT AT ENTRY/EXIT.
110R	53 25 51.70 N	006 15 00.95 W	36.00m	47.00m	TAXI IN, PUSH OUT.	STAND 110C VACANT.	400L	53 25 30.50 N	006 14 32.56 W	36.00m	45.10m	TAXI IN, PUSH OUT.	STAND 400C VACANT. STAND 400T VACANT AT ENTRY/EXIT.
111L	53 25 52.22 N	006 15 03.23 W	36.00m	47.00m	TAXI IN, PUSH OUT.	STAND 111C VACANT.	400C	53 25 29.36 N	006 14 32.88 W	65.00m	74.00m	TAXI IN, PUSH OUT.	STAND 400L, 400R VACANT. STAND 400T VACANT AT ENTRY/EXIT.
111C	53 25 51.86 N	006 15 04.06 W	65.00m	75.40m	TAXI IN, PUSH OUT.	STANDS 111T, 111L VACANT.	400R	53 25 29.21 N	006 14 33.73 W	36.00m	46.70m	TAXI IN, PUSH OUT.	STAND 400C VACANT. STAND 400T VACANT AT ENTRY/EXIT.
111R*	53 25 53.21 N	006 15 05.44 W	36.00m	39.48m	TAXI IN, PUSH OUT.	STAND 111C VACANT.	401L	53 25 28.45 N	006 14 35.79 W	36.00m	45.10m	TAXI IN, PUSH OUT.	STAND 401C VACANT.
112L*	53 25 54.18 N	006 15 09.25 W	36.00m	44.51m	TAXI IN, PUSH OUT.	STAND 112C VACANT.	401C	53 25 27.36 N	006 14 36.25 W	65.00m	63.80m	TAXI IN, PUSH OUT.	STANDS 401L, 401R VACANT.
112C*	53 25 53.01 N	006 15 08.18 W	60.30m	58.82m	TOW IN, PUSH OUT	STANDS 112L AND 112R VACANT.	401R	53 25 27.23 N	006 14 37.08 W	36.00m	46.70m	TAXI IN, PUSH OUT.	STAND 401C VACANT.
112R*	53 25 53.00 N	006 15 07.88 W	36.00m	46.50m	TAXI IN, PUSH OUT.	STAND 112C VACANT.	402L	53 25 26.50 N	006 14 39.18 W	36.00m	45.10m	TAXI IN, PUSH OUT.	STAND 402C VACANT.
113L*	53 25 51.60 N	006 15 07.37 W	36.00m	46.50m	TAXI IN, PUSH OUT.		402C	53 25 25.39 N	006 14 39.56 W	65.00m	74.00m	TAXI IN, PUSH OUT.	STANDS 402L, 402R VACANT.
120C*	53 25 49.97 N	006 15 06.01 W	60.30m	59.00m	TAXI IN, PUSH OUT.	STANDS 120L, AND 120R VACANT.	402R	53 25 25.26 N	006 14 40.44 W	36.00m	46.70m	TAXI IN, PUSH OUT.	STAND 402C VACANT.
120L*	53 25 50.19 N	006 15 07.51 W	36.00m	45.10m	TAXI IN, PUSH OUT.		403L	53 25 24.57 N	006 14 42.61 W	36.00m	45.10m	TAXI IN, PUSH OUT.	STAND 403C VACANT.
120R	53 25 48.91 N	006 15 06.53 W	36.00m	45.10m	TAXI IN, PUSH OUT.		403C	53 25 23.42 N	006 14 42.91 W	65.00m	74.00m	TAXI IN, PUSH OUT.	STANDS 403L, 403R VACANT.
121	53 25 48.95 N	006 15 02.61 W	36.00m	45.10m	TAXI IN, PUSH OUT.		403R	53 25 23.28 N	006 14 43.79 W	36.00m	46.70m	TAXI IN, PUSH OUT.	STAND 403C VACANT.
121L	53 25 48.94 N	006 15 04.87 W	36.00m	39.50m	TAXI IN, PUSH OUT.		404L	53 25 22.58 N	006 14 45.98 W	36.00m	45.10m	TAXI IN, PUSH OUT.	STAND 404C VACANT.
122	53 25 48.82 N	006 15 00.26 W	36.00m	45.10m	TAXI IN, PUSH OUT.		404C	53 25 21.38 N	006 14 46.56 W	65.00m	74.00m	TAXI IN, PUSH OUT.	STANDS 404L, 404R VACANT.
123	53 25 48.69 N	006 14 57.92 W	36.00m	45.10m	TAXI IN, PUSH OUT.		404R	53 25 21.28 N	006 14 47.01 W	35.80m	45.10m	TAXI IN, PUSH OUT.	STAND 404C VACANT.
124	53 25 48.56 N	006 14 55.57 W	36.00m	45.10m	TAXI IN, PUSH OUT.		405A	53 25 21.63 N	006 14 39.76 W	41.40m	47.40m	TAXI IN, PUSH OUT.	STAND 405R VACANT. STAND 405A RESTRICTED TO B757-200W ONLY
125	53 25 48.43 N	006 14 53.23 W	36.00m	45.10m	TAXI IN, PUSH OUT.		405R*	53 25 21.56 N	006 14 39.64 W	36.00m	44.51m	TAXI IN, PUSH OUT.	STAND 405A VACANT
126	53 25 48.30 N	006 14 50.88 W	36.00m	45.10m	TAXI IN, PUSH OUT.	STAND 200T VACANT AT ENTRY/EXIT.	406L	53 25 21.82 N	006 14 37.01 W	41.40m	47.40m	TAXI IN, PUSH OUT.	STAND 406C VACANT.
127*	53 25 48.17 N	006 14 48.54 W	36.00m	45.10m	TAXI IN, PUSH OUT.	STAND 200T VACANT AT ENTRY/EXIT.	406C	53 25 23.12 N	006 14 36.82 W	65.00m	75.40m	TAXI IN, PUSH OUT.	STANDS 406L, 406R VACANT.
131L*	53 25 53.32 N	006 14 09.13 W	36.00m	44.51m	TAXI IN, PUSH OUT.	STANDS 131C VACANT.	406R	53 25 23.28 N	006 14 36.22 W	41.40m	47.40m	TAXI IN, PUSH OUT.	STAND 406C VACANT.
131C*	53 25 53.73 N	006 14 06.83 W	65.00m	70.67m	TAXI IN, PUSH OUT.	STANDS 131L, 131R VACANT.	407L	53 25 23.91 N	006 14 33.83 W	34.10m	45.10m	TAXI IN, PUSH OUT.	STAND 407C VACANT.
131R*	53 25 53.19 N	006 14 06.79 W	36.00m	44.51m	TAXI IN, PUSH OUT.	STANDS 131C VACANT	407C	53 25 25.10 N	006 14 33.46 W	65.00m	75.40m	TAXI IN, PUSH OUT.	STANDS 407L, 407R VACANT.
132L*	53 25 55.58 N	006 14 13.82W	36.00m	44.51m	TAXI IN, PUSH OUT.	STANDS 132C VACANT.	407R	53 25 25.27 N	006 14 32.77 W	36.00m	46.70m	TAXI IN, PUSH OUT.	STAND 407C VACANT.
132C*	53 25 55.98 N	006 14 11.41 W	65.00m	70.67m	TAXI IN, PUSH OUT.	STANDS 132L, 132R VACANT.	408L	53 25 25.89 N	006 14 30.48 W	36.00m	45.10m	TAXI IN, PUSH OUT.	STAND 408C VACANT.
132R*	53 25 55.45 N	006 14 11.48 W	36.00m	44.51m	TAXI IN, PUSH OUT.	STANDS 132C VACANT	408C	53 25 27.08 N	006 14 30.11 W	65.00m	75.40m	TAXI IN, PUSH OUT.	STANDS 408L, 408R VACANT.
133L*	53 25 55.83 N	006 14 18.52 W	36.00m	44.51m	TAXI IN, PUSH OUT.	STANDS 133C VACANT.	408R	53 25 27.25 N	006 14 29.42 W	36.00m	46.70m	TAXI IN, PUSH OUT.	STAND 408C VACANT.
133C*	53 25 56.24 N	006 14 16.11 W	65.00m	70.67m	TAXI IN, PUSH OUT.	STANDS 133L, 133R VACANT.	409L	53 25 27.83 N	006 14 27.06 W	36.00m	46.70m	TAXI IN, PUSH OUT.	STAND 409C VACANT AT ENTRY/EXIT
133R*	53 25 55.71 N	006 14 16.17 W	36.00m	44.51m	TAXI IN, PUSH OUT.	STANDS 133C VACANT	409C	53 25 28.94 N	006 14 25.56 W	60.30m	68.30m	TAXI IN, PUSH OUT.	STANDS 409L, 409R VACANT. USE MIN POWER ONLY. TOW ON IF A/C STOPS DURING ENTRY.
134L*	53 25 56.09 N	006 14 23.21 W	36.00m	44.51m	TAXI IN, PUSH OUT.	STANDS 134C VACANT.	409R	53 25 28.94 N	006 14 25.58 W	36.00m	46.70m	TAXI IN, PUSH OUT.	STAND 409C VACANT AT ENTRY/EXIT.
134C*	53 25 56.50 N	006 14 20.80 W	65.00m	70.67m	TAXI IN, PUSH OUT.	STANDS 134L, 134R VACANT.	411L	53 25 23.26 N	006 14 22.23 W	35.80m	44.51m	TAXI IN, PUSH OUT.	STANDS 411C, 411T VACANT.
134R*	53 25 55.96 N	006 14 20.86 W	36.00m	44.51m	TAXI IN, PUSH OUT.	STANDS 134C VACANT	411C	53 25 22.46 N	006 14 21.55 W	60.30m	63.70m	TAXI IN, PUSH OUT.	STANDS 411L, 411R, 411T VACANT.
135L*	53 25 56.36 N	006 14 27.90 W	36.00m	44.51m	TAXI IN, PUSH OUT.	STANDS 135C VACANT.	411R	53 25 22.52 N	006 14 21.61 W	34.10m	37.60m	TAXI IN, PUSH OUT.	STAND 411C, 411T VACANT.
135C*	53 25 56.76 N	006 14 25.49 W	65.00m	70.67m	TAXI IN, PUSH OUT.	STANDS 135L, 135R VACANT.	411T	53 25 23.59 N	006 14 22.84 W	60.30m	58.82m	TOW IN, PUSH OUT.	STANDS 411L, 411C, 411R VACANT.
135R*	53 25 56.22 N	006 14 25.55 W	36.00m	44.51m	TAXI IN, PUSH OUT.	STANDS 135C VACANT	412	53 25 21.84 N	006 14 20.06 W	34.10m	37.60m	TAXI IN, PUSH OUT.	
136L*	53 25 57.03 N	006 14 32.52 W	36.00m	44.51m	TAXI IN, PUSH OUT.		413	53 25 21.23 N	006 14 18.04 W	34.10m	37.60m	TAXI IN, PUSH OUT.	
136R*	53 25 56.71 N	006 14 30.21 W	36.00m	44.51m	TAXI IN, PUSH OUT.		414	53 25 20.61 N	006 14 16.05 W	34.10m	37.60m	TAXI IN, PUSH OUT.	
137A	53 25 57.93 N	006 14 45.70 W	36.00m	44.51m	TAXI IN, PUSH OUT.	STAND 137T VACANT.	415	53 25 19.92 N	006 14 14.04 W	36.00m	44.51m	TAXI IN, PUSH OUT.	
137T	53 25 57.86 N	006 14 42.98 W	64.00m	63.69m	TAXI IN, PUSH OUT.	STANDS 137A, 137B VACANT.	416	53 25 19.10 N	006 14 12.10 W	36.00m	44.51m	TAXI IN, PUSH OUT.	
137B	53 25 57.80 N	006 14 43.35 W	36.00m	44.51m	TAXI IN, PUSH OUT.	STANDS 137T VACANT.	417	53 25 18.38 N	006 14 09.98 W	36.00m	37.60m	TAXI IN, PUSH OUT.	
138L	53 25 58.28 N	006 14 50.39 W	36.00m	47.45m	TAXI IN, PUSH OUT.	STANDS 138T, 138S VACANT.	418	53 25 16.96 N	006 14 07.02 W	36.00m	44.51m	TAXI IN, PUSH OUT.	
138T	53 25 58.10 N	006 14 48.35 W	50.90m	54.10m	TAXI IN, PUSH OUT.	STANDS 138L, 138R, 138S VACANT.	605A*	53 25 36.57 N	006 15 41.07 W	36.00m	44.51m	TAXI IN, PUSH OUT.	STAND 605B VACANT AT ENTRY/EXIT.
138S	53 25 57.22 N	006 14											